


LEGEND	
	EXISTING PROPERTY BOUNDARY
	ALIGNMENT CONTROL STRING AND CHAINAGE
	NEW WIRE ROPE BARRIER
	NEW RETAINING WALL
	NEW W-SECTION BARRIER
	NEW KERB AND CHANNEL
	NEW SHARED PATH
	INDICATIVE VEGETATION REMOVAL

LAYOUT PLAN  
SCALE 1:500

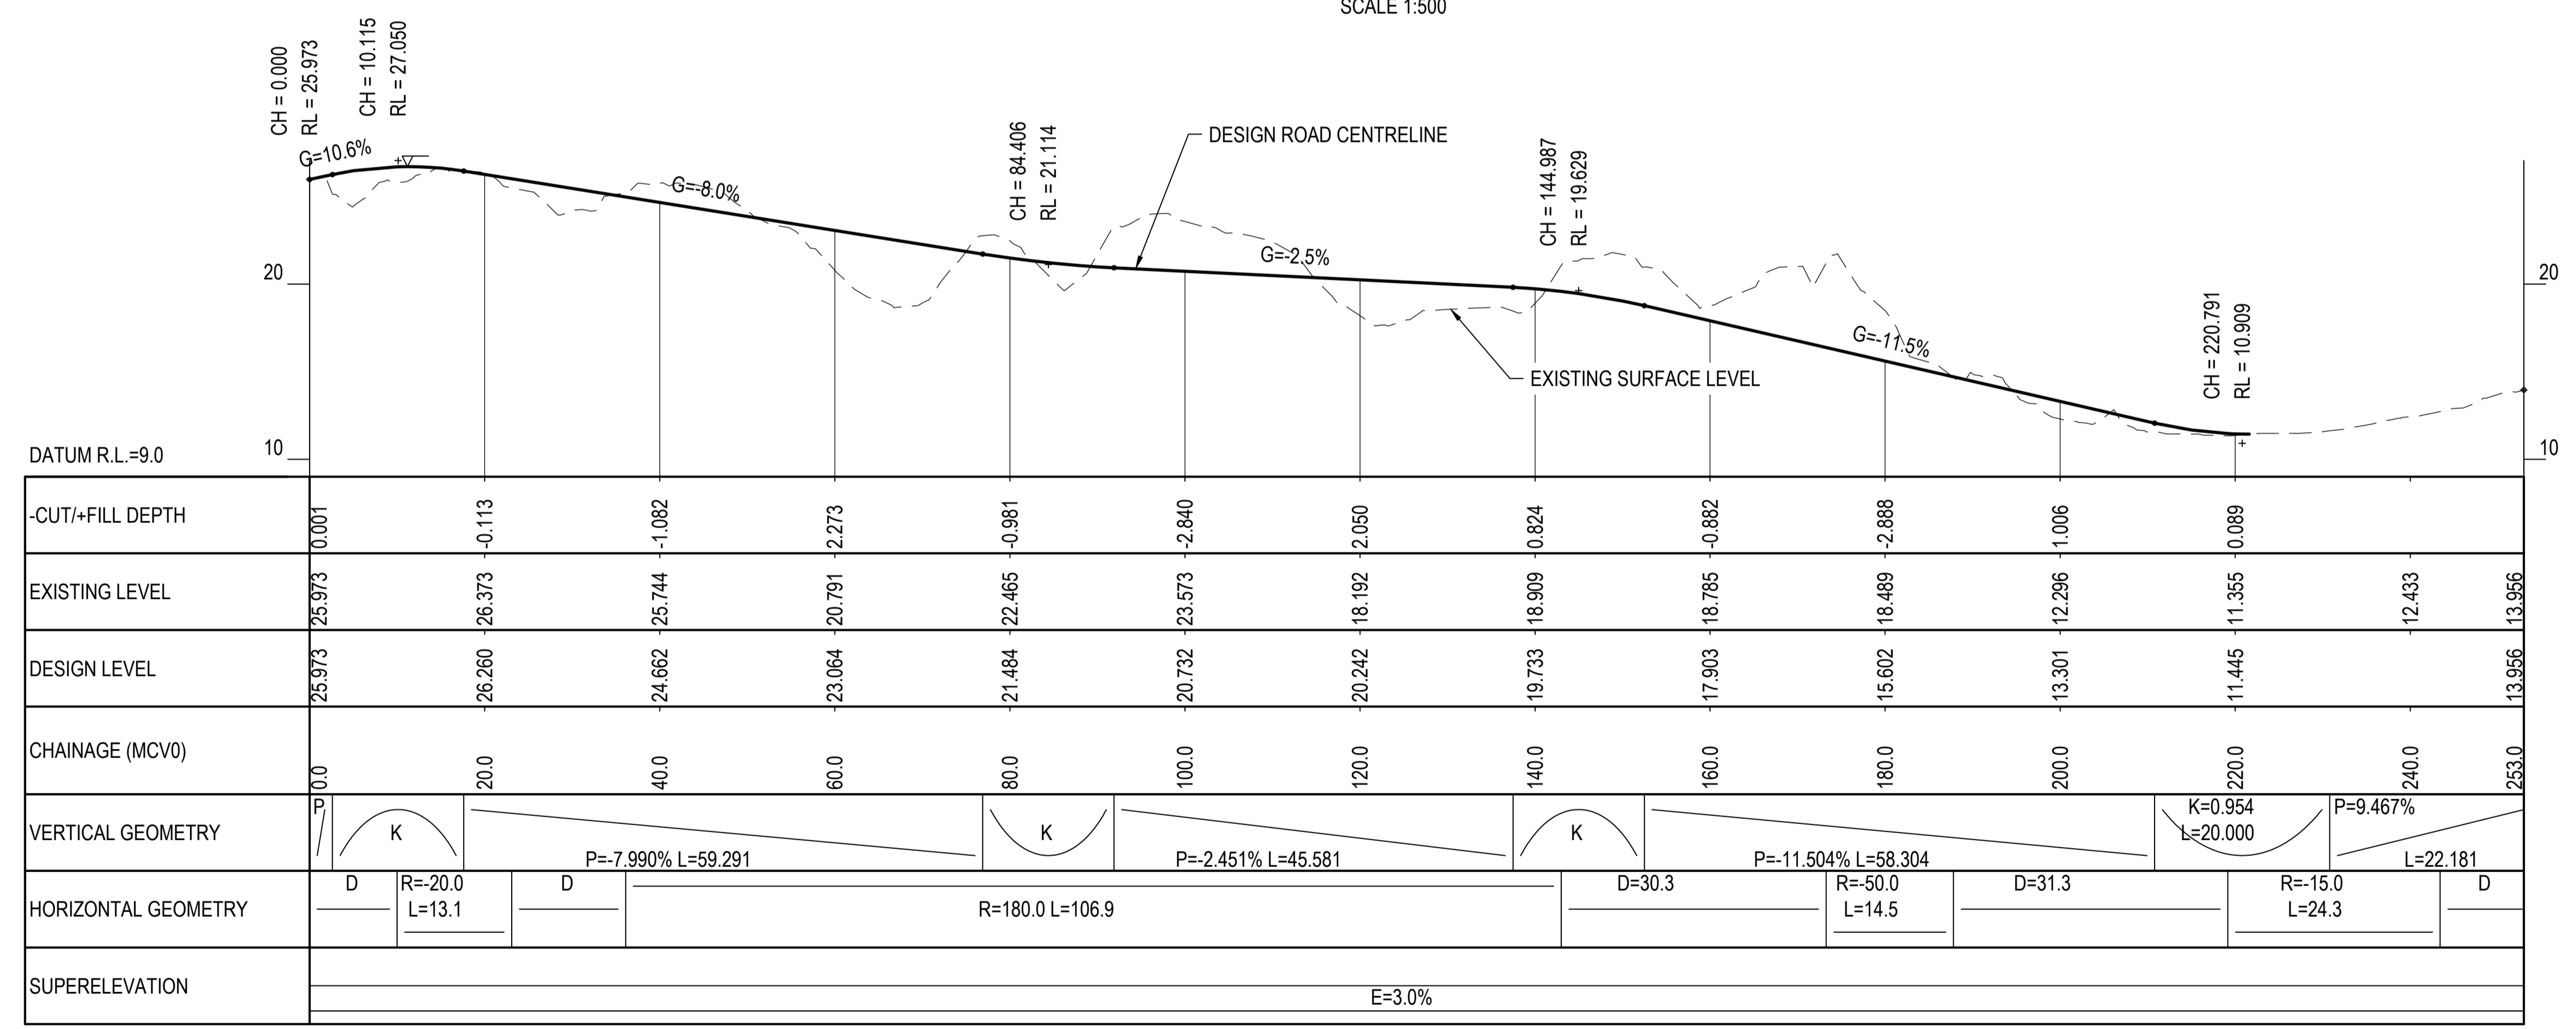

LONGITUDINAL SECTION - ROAD MCV0  
HORZ 1:500 VERT 1:250

PRELIMINARY

No	Revision	Note	Drawn	Checked	Approved	Date
D	REVISED CONSENT DESIGN ISSUE		NM	JH*	AM*	17.02.22
C	DESIGN FREEZE 2		WS	SJ*	AWH*	26.03.21
B	DESIGN FREEZE 2 - FOR REVIEW		WS			
A	DESIGN FREEZE 1		WS			



**DO NOT SCALE**  
COPYRIGHT ISTHMUS GROUP LIMITED  
This document may only be used by Isthmus' client (and any other person who Isthmus has agreed can use this document) for the purpose for which it was prepared and must not be used by any other person or for any other purpose.

Drawn	W. SMITH	Designed	T. CRONIN
Drafting Check	G. DOUGHERTY*	Design Check	C. MORRIS*
Approved			
Date			
Scale	AS SHOWN	This Drawing must not be used for Construction unless signed as Approved	

Client	RIVERLINK
Project	RIVERLINK
Title	LAYOUT PLAN AND LONGITUDINAL SECTION (MCV0) 760 WESTERN HUTT ROAD (CASA LOMA)
Original Size	A1
Drawing No:	A16-4381-C591
Rev:	D